


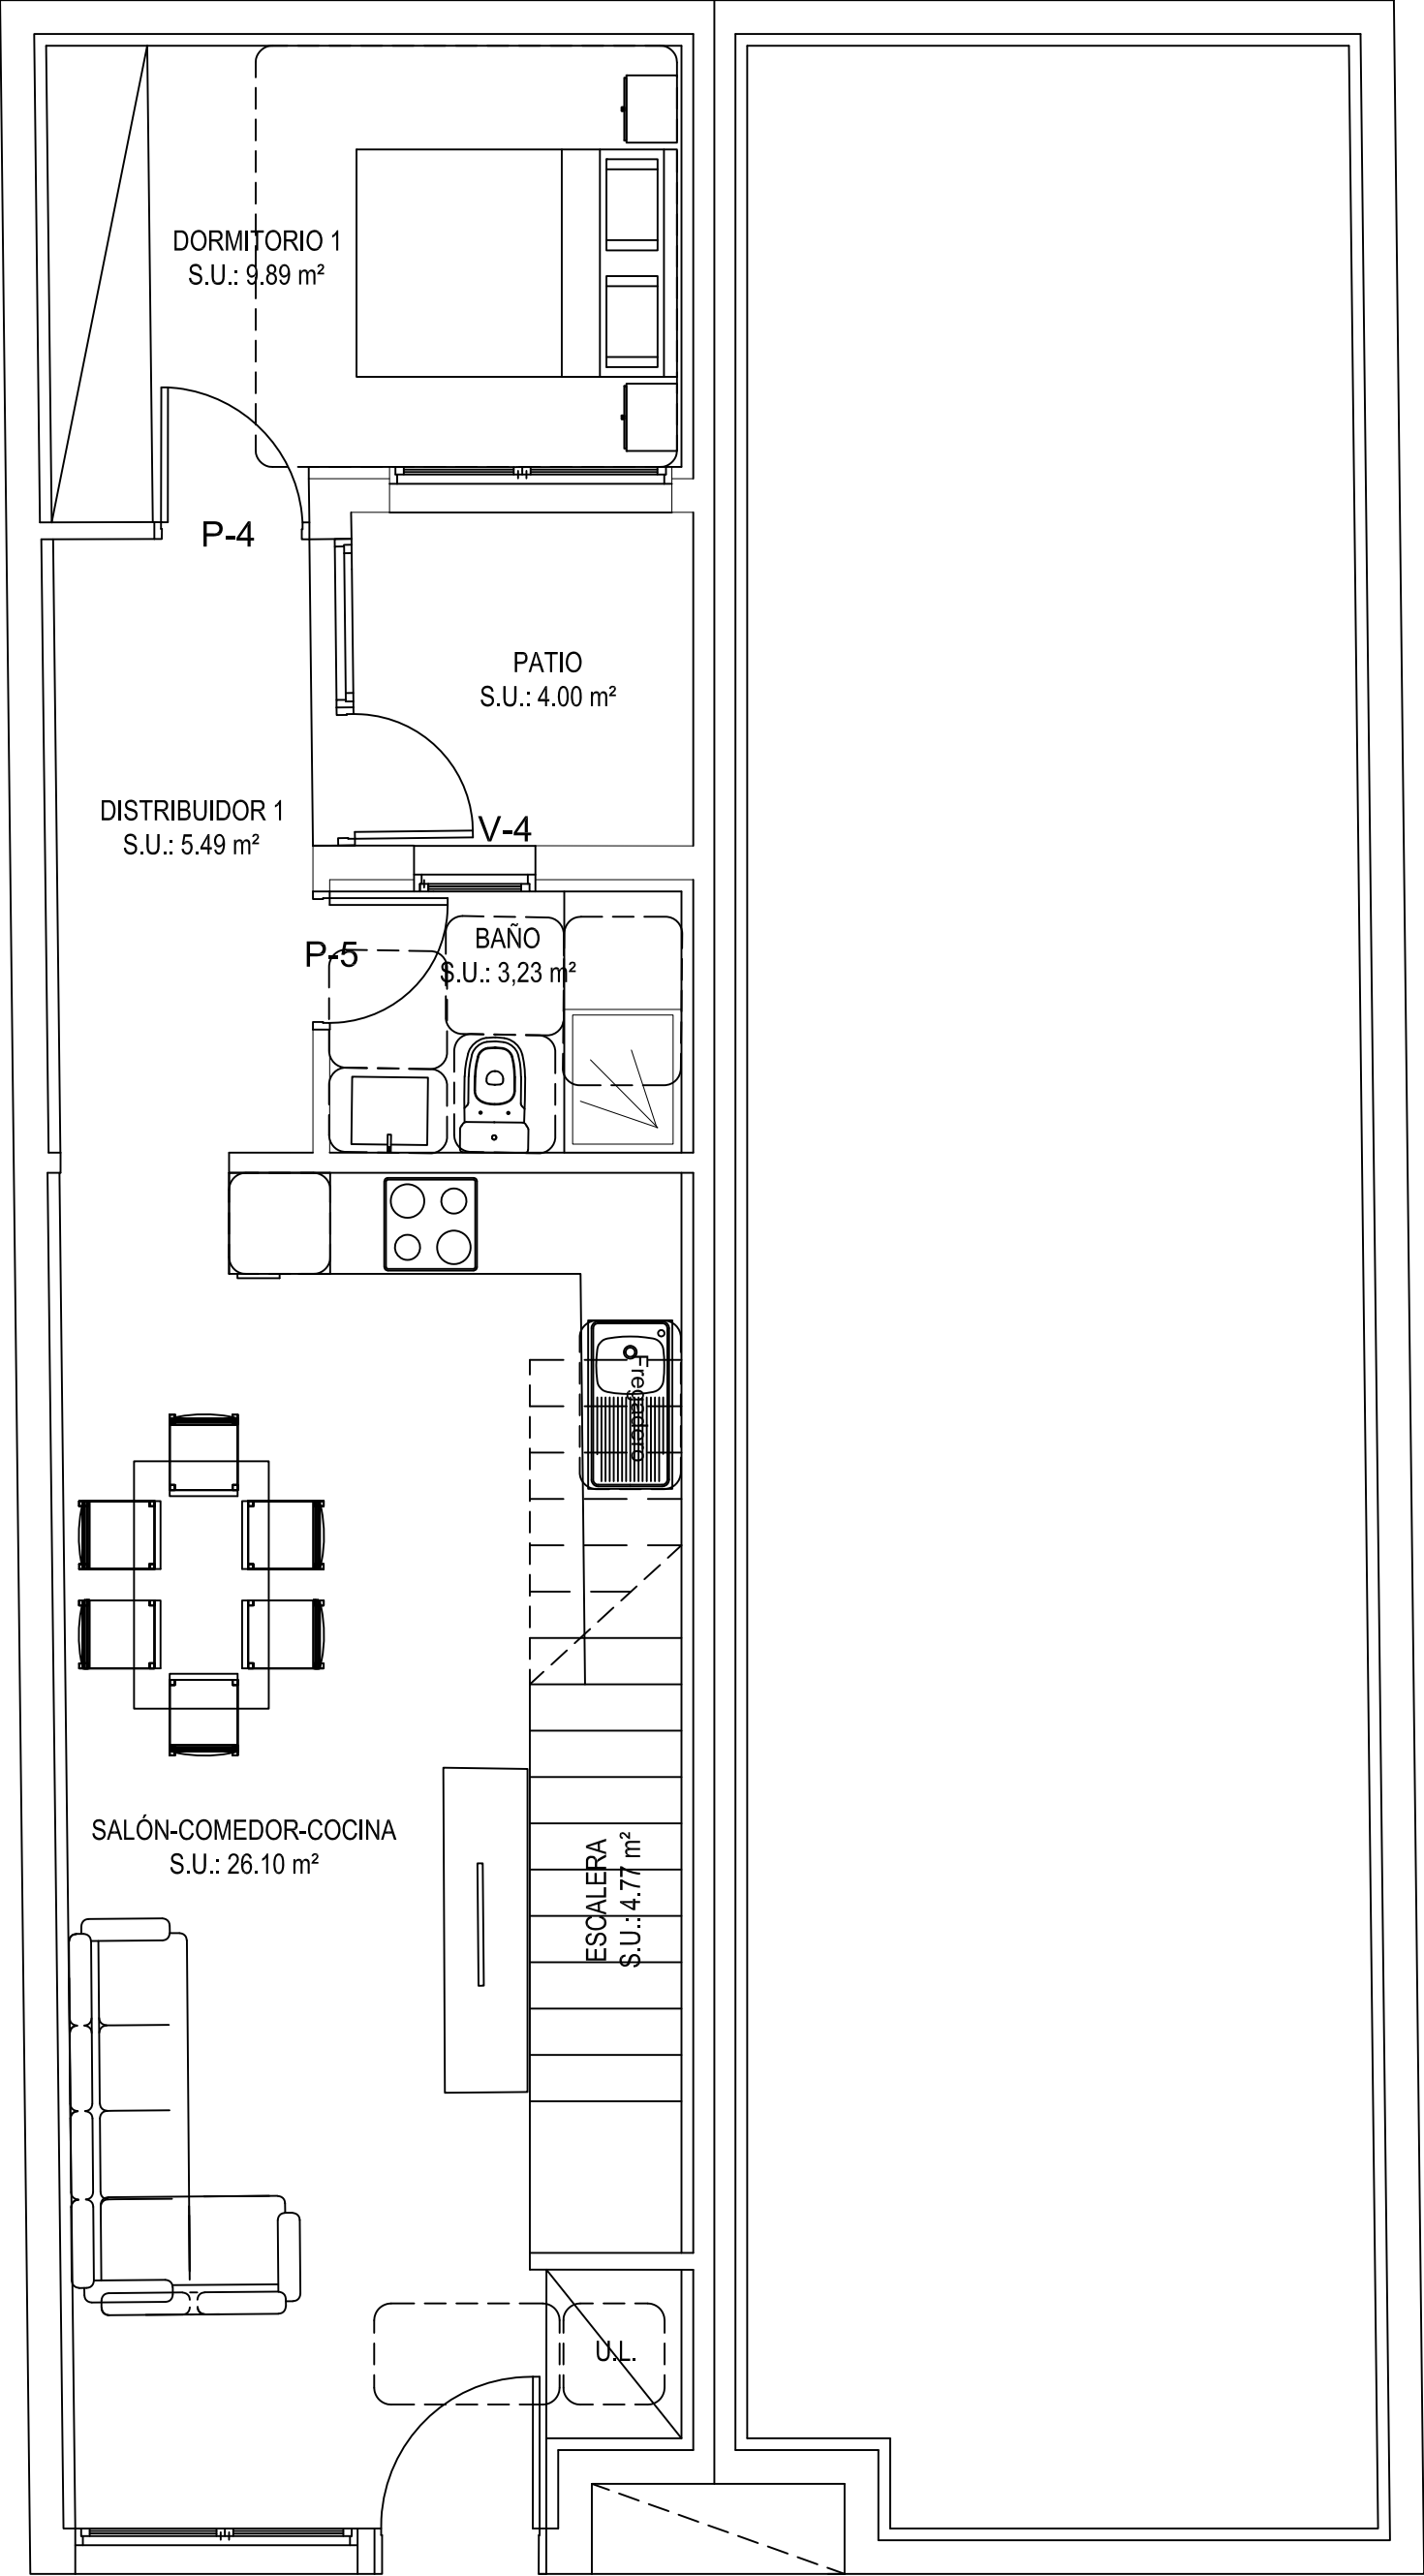

SUP. CONSTRUIDA= 59.37M2